


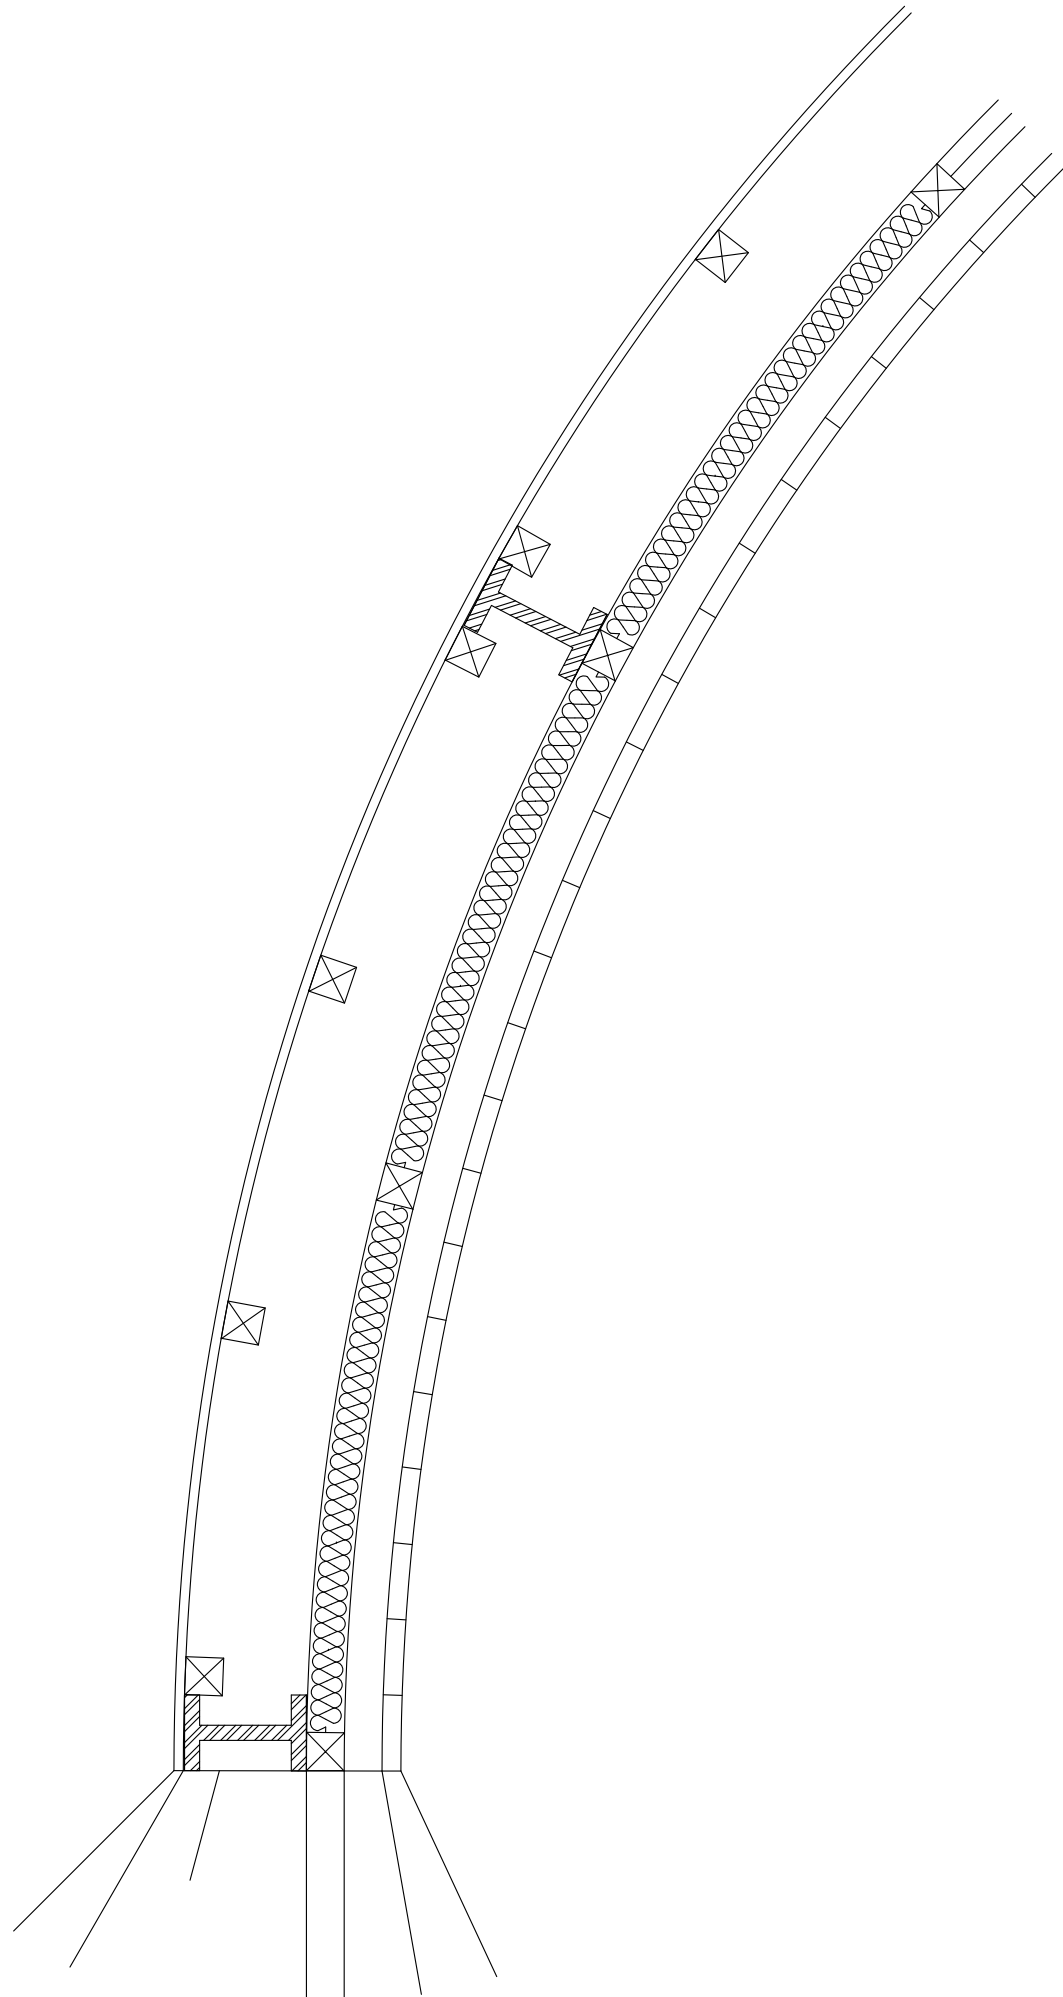

L-R

- 1: Flexible Plasterboard
- 2: Timber Frame [Flexiboard Framework]
- 2: Steel Structural Supports
- 3: Vertical Joists / Insulation
- 4: Horizontal Joists / Insulation
- 5: Damp Proof Membrane
- 6: Vertical Timber Cladding